





SECOND FLOOR PLAN- UNITS 55-63
SCALE: 1/8"=1'-0"



FIRST FLOOR PLAN- UNITS 55-63
SCALE: 1/8"=1'-0"

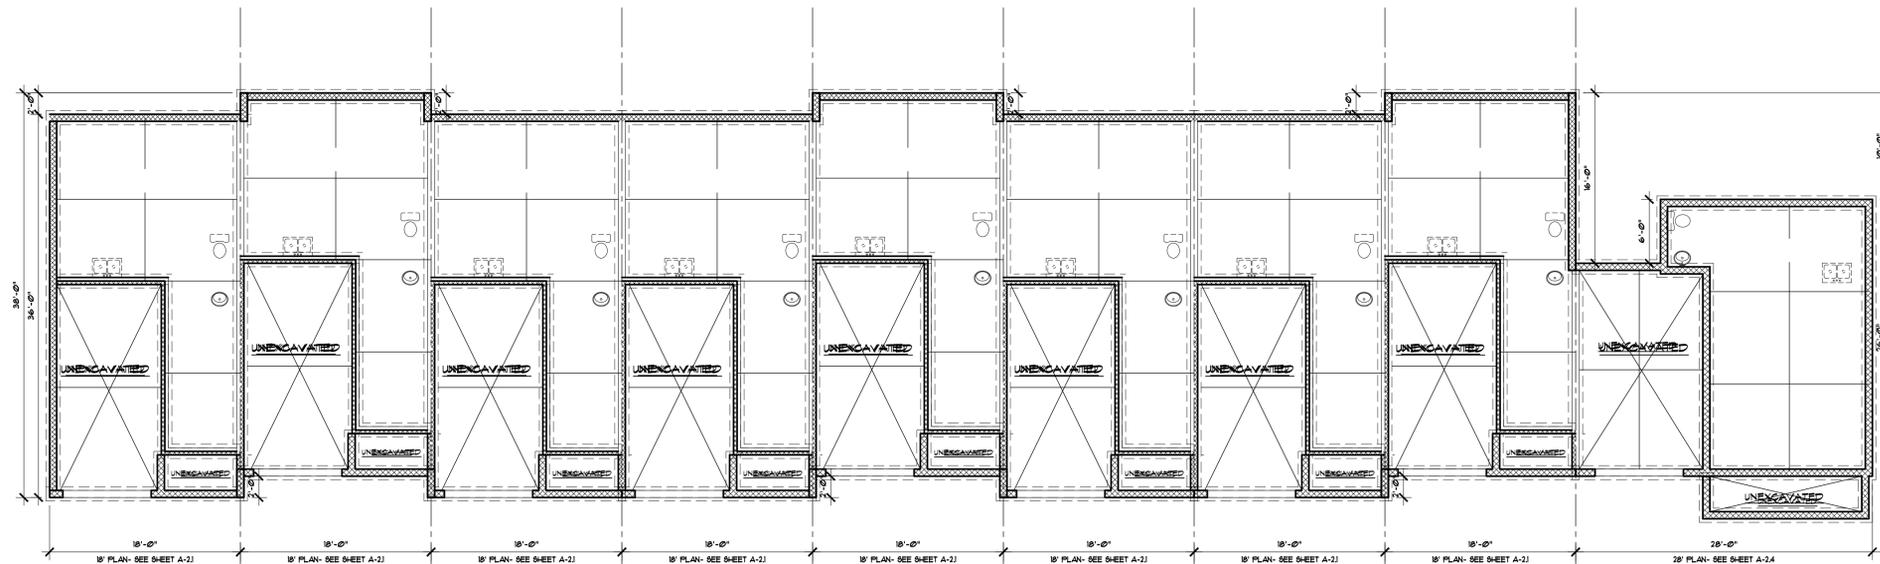

FOUNDATION PLAN- UNITS 55-63
SCALE: 1/8"=1'-0"

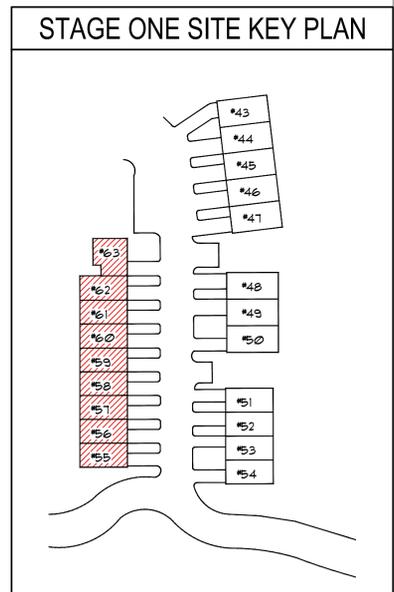

ISSUED FOR REVIEW
NOT FOR CONSTRUCTION - 10-21-2020



| REVISIONS | |
|-----------|--|
| | |
| | |
| | |

DRAWING TITLE
**Units 55-63- Foundation,
First & Second
Floor Plans**

| DRAWING INFORMATION | |
|---------------------|--|
| Scale | |
| Drawn | |
| Checked | |
| Date | |
| Job No. | |


DRAWING NUMBER
A-1.1

EXTERIOR COLOR 'C' LEGEND

| | |
|---|--|
|  | CERTAINTED: CEDAR IMPRESSIONS® SERIES POLYMER SHINGLES- DOUBLE 1" STAGGERED PERFECTION SHINGLES IN CYPRESS |
|  | CERTAINTED: MAINSTREET® SERIES VINYL SIDING- DOUBLE 5" WOOD GRAIN CLAPBOARD IN CYPRESS |
|  | CERTAINTED: MAINSTREET® SERIES VINYL SIDING- DOUBLE 5" WOOD GRAIN CLAPBOARD IN SPRUCE |
|  | CERTAINTED: LANDMARK® SERIES ASPHALT ROOFING SHINGLES IN CHARCOAL BLACK (OR APPROVED EQUIVALENT) |
|  | CERTAINTED: STONEFACADE® SERIES STONE VENEER IN APPALACHIAN TWILIGHT |



RIGHT ELEVATION- UNITS 55-63- COLOR SCHEME C
SCALE: 1/8"=1'-0"

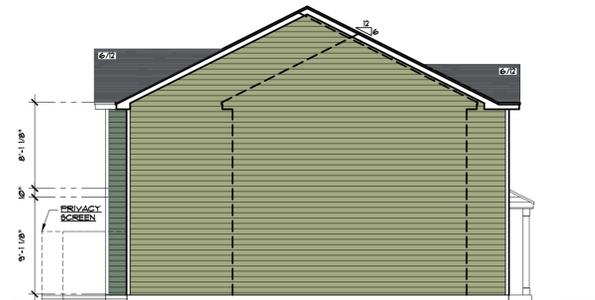

LEFT ELEVATION- UNITS 55-63- COLOR SCHEME C
SCALE: 1/8"=1'-0"




REAR ELEVATION- UNITS 55-63- COLOR SCHEME C
SCALE: 1/8"=1'-0"



FRONT ELEVATION- UNITS 55-63- COLOR SCHEME C
SCALE: 1/8"=1'-0"

STAGE ONE SITE KEY PLAN

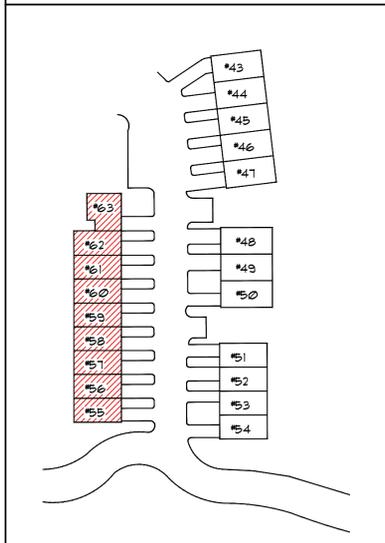

ISSUED FOR REVIEW
NOT FOR CONSTRUCTION - 10-21-2020



| REVISIONS | |
|-----------|--|
| | |
| | |
| | |

DRAWING TITLE
Units 55-63- Elevations

| DRAWING INFORMATION | |
|---------------------|--|
| Scale | |
| Drawn | |
| Checked | |
| Date | |
| Job No. | |

DRAWING NUMBER
A-1.2